



APPROVED BY: _____ DATE: _____

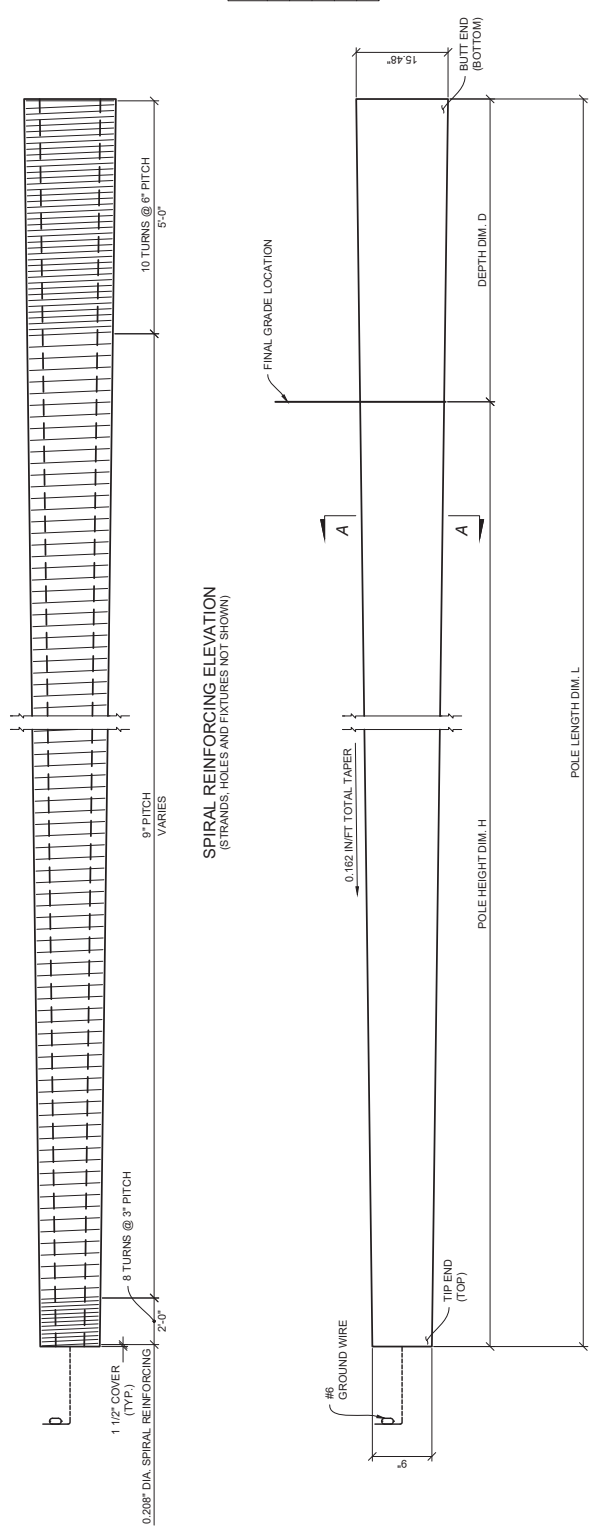

SPIRAL REINFORCING ELEVATION
(STRANDS, HOLES AND FIXTURES NOT SHOWN)

POLE DIMENSIONS	
LENGTH (L), FT.	40
WEIGHT, POUNDS	6242
DEPTH OF EMBEDMENT (D), FT.	11.5
HEIGHT ABOVE GROUND (H), FT.	28.5
POLE RATING, KIPS	8.00

POLE ELEVATION
(STRANDS AND REINFORCING NOT SHOWN)

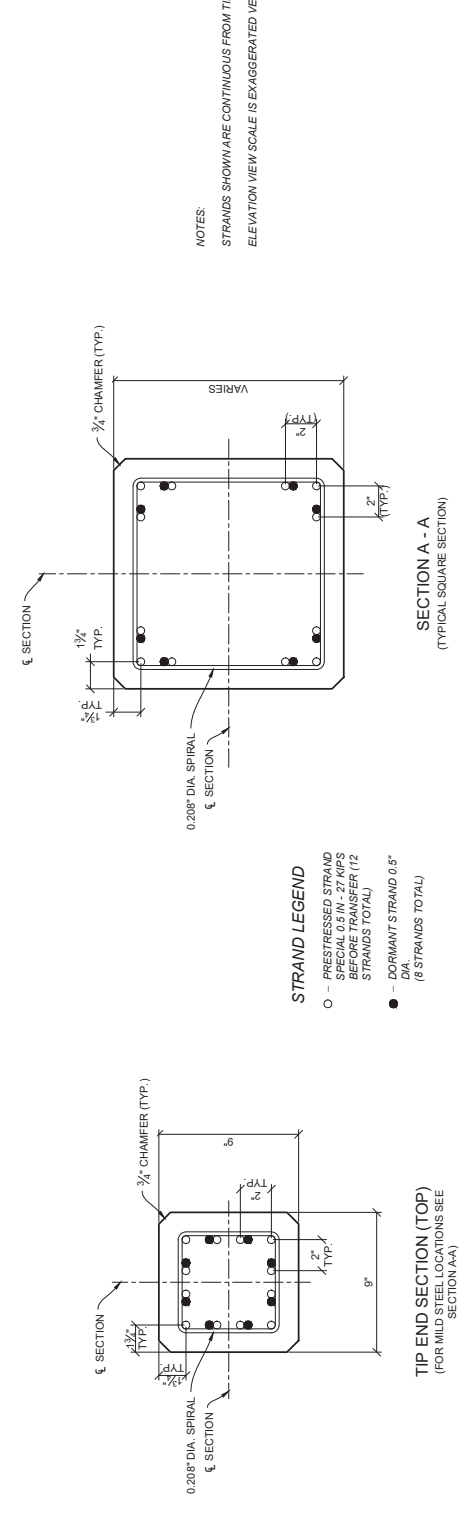

NOTES:
STRANDS SHOWN ARE CONTINUOUS FROM TIP END TO BUTT END.
ELEVATION VIEW SCALE IS EXAGGERATED VERTICALLY FOR CLARITY.

STRAND LEGEND

- - PRESTRESSED STRAND SPECIAL 0.5 IN. - 27 KIPS BEFORE TRANSFER (12 STRANDS TOTAL)
- - DORMANT STRAND 0.5" (8 STRANDS TOTAL)

SECTION A - A
(TYPICAL SQUARE SECTION)

TIP END SECTION (TOP)
(FOR MILD STEEL LOCATIONS SEE SECTION AA)

LAST REVISION
04/20/20

DESCRIPTION:
40 FT. PRECAST CONCRETE POLE
RATING - 6.00 KIPS



PRE-CAST SPECIALTIES, LLC
3898 Sevinz Rd. Fort Pierce, FL 34981
PHONE: 772-266-5701

INDEX NO.
40 FT. TYPE IIIH

SHEET NO.
40-IIIH